


INDUSTRIAL SHUTTER DOOR
LEFT HAND MOTOR POST
FACE FIX ANGLE TOED IN

LEGEND	
PLATE 450 x 400 mm	1
PLATE 650 x 400 mm	1
ANGLE 75 x 50 x 6	2
GUIDE 100 x 30	2
MOTOR ARMS	2

DRG NO	IND-41	REV	0
DRAWN BY	CADPLAN .NET	SCALE	NTS
		DATE	18/04/2012

 **PARAMOUNT 26 LTD**
UNIT 5B & C
BARKING BUSINESS CENTRE
25 THAMES ROAD
BARKING, ESSEX IG11 0JP

TEL : 020 8532 7940 FAX : 020 8591 1144

EMAIL : info@paramount26.co.uk

WEBSITE : www.paramount26.co.uk



INSTRUCTIONS TO CLIENT

PLEASE INSERT MEASUREMENT AT **A** AND **B**
SIGN, PRINT NAME AND DATE THE DRAWING
FAX THE DRAWING TO 020 8591 1144
OR EMAIL TO info@paramount26.co.uk
RETAIN COPY FOR YOUR OWN RECORDS

CLIENT
SIGNATURE
PRINT NAME
DATE

FIXING PAGE

IND-41

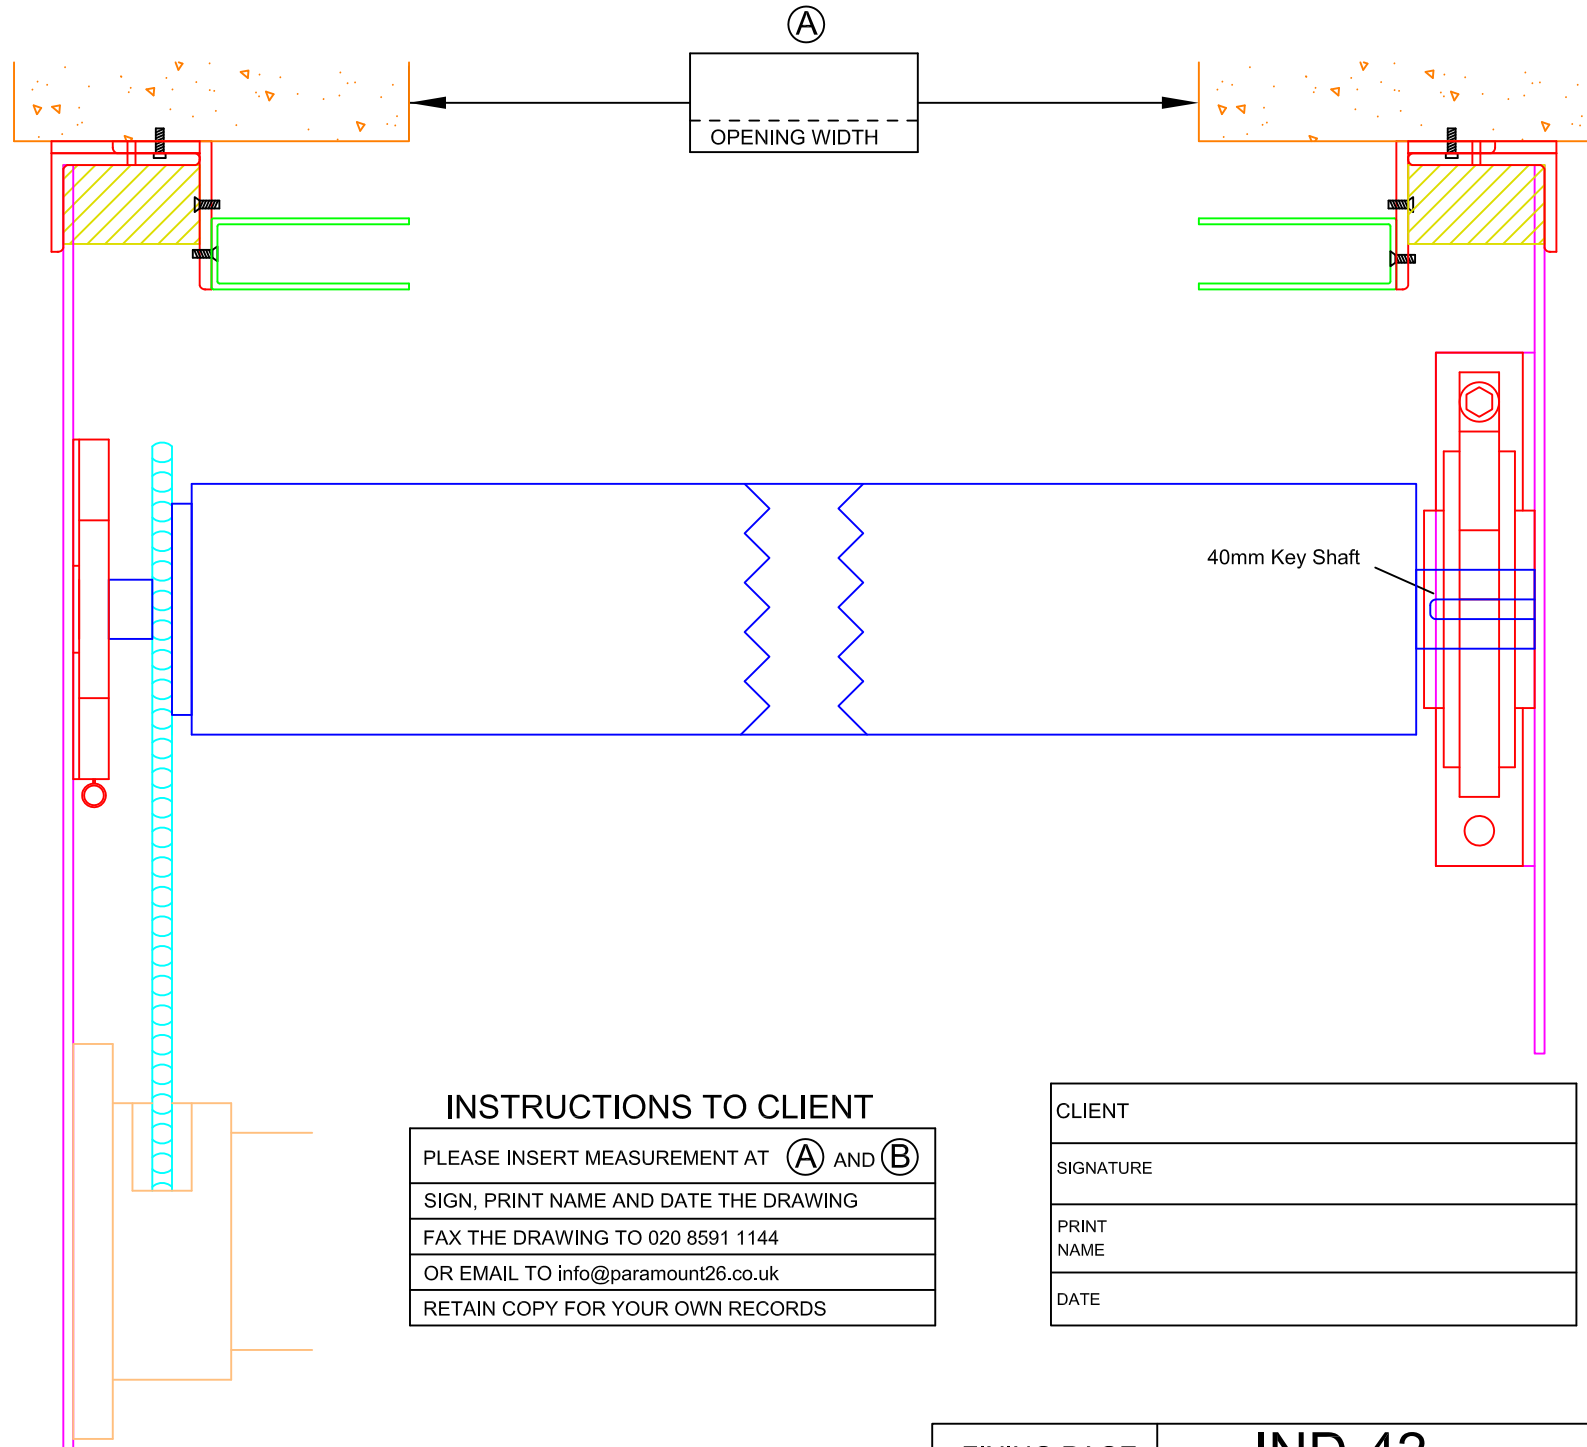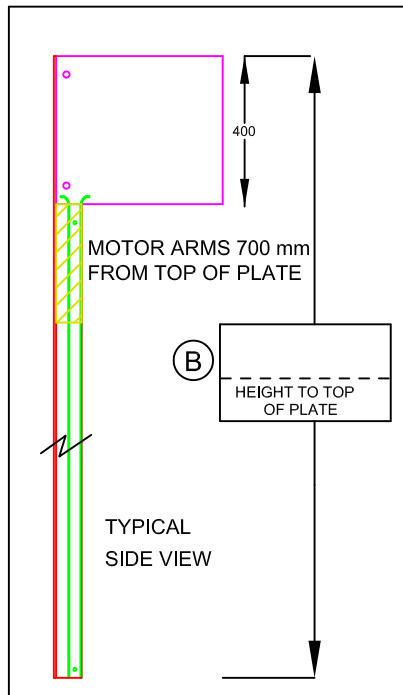

INDUSTRIAL SHUTTER DOOR

LEFT HAND MOTOR POST

FACE FIX ANGLE TOED OUT

LEGEND	
PLATE 450 x 400 mm	1
PLATE 650 x 400 mm	1
ANGLE 75 x 50 x 6	2
GUIDE 100 x 30	2
MOTOR ARMS	2

REV	0
SCALE	NTS
DATE	18/04/2012

DRG NO IND-42

DRAWN BY CADPLAN .NET



PARAMOUNT 26 LTD

UNIT 5B & C
BARKING BUSINESS CENTRE
25 THAMES ROAD
BARKING, ESSEX IG11 0JP

TEL : 020 8532 7940 FAX : 020 8591 1144

EMAIL : info@paramount26.co.uk

WEBSITE : www.paramount26.co.uk



INSTRUCTIONS TO CLIENT

- PLEASE INSERT MEASUREMENT AT **(A)** AND **(B)**
- SIGN, PRINT NAME AND DATE THE DRAWING
- FAX THE DRAWING TO 020 8591 1144
- OR EMAIL TO info@paramount26.co.uk
- RETAIN COPY FOR YOUR OWN RECORDS

CLIENT
SIGNATURE
PRINT NAME
DATE

FIXING PAGE

IND-42

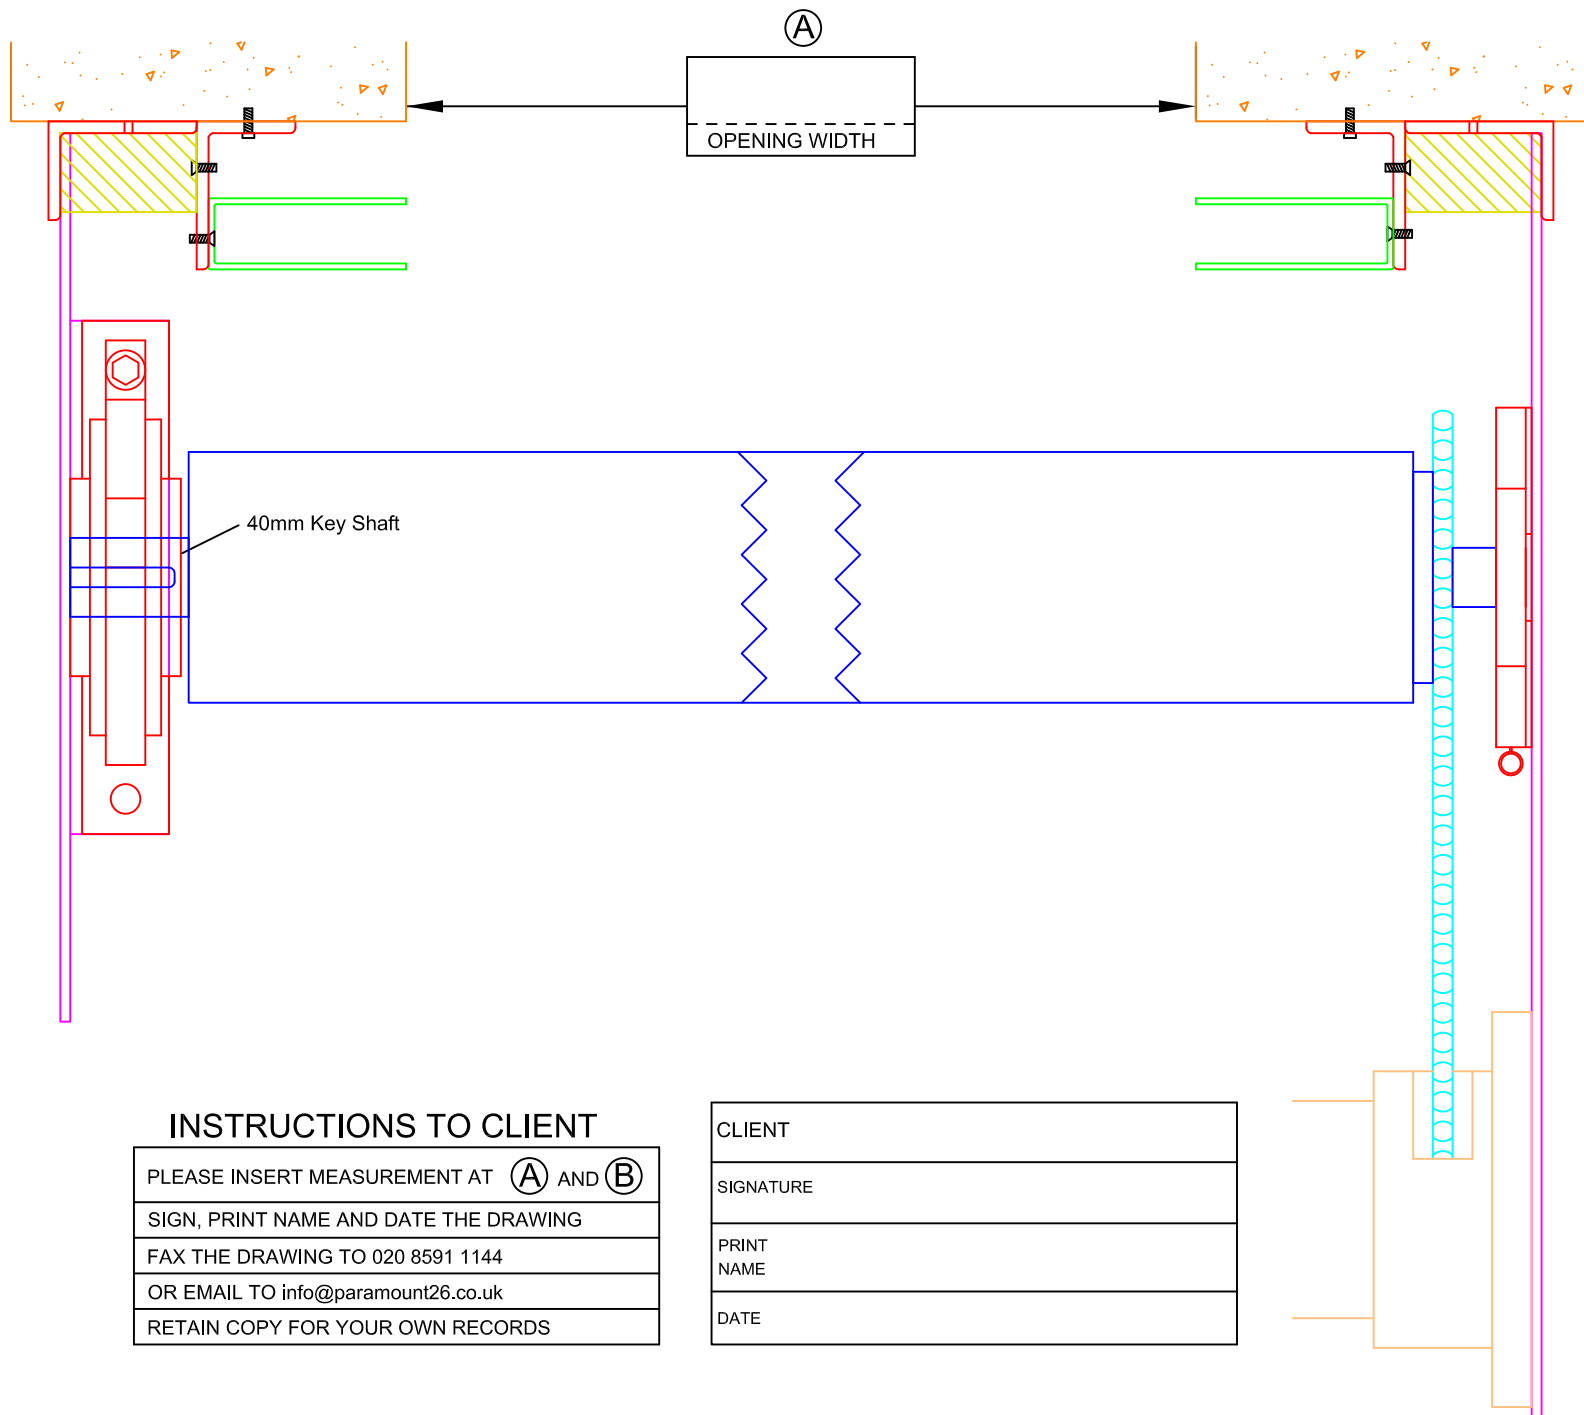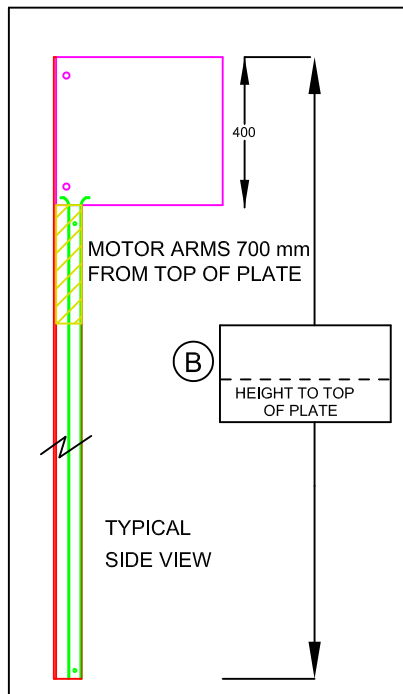

INDUSTRIAL SHUTTER DOOR		LEGEND	
RIGHT HAND MOTOR POST		PLATE 450 x 400 mm	1
FACE FIX ANGLE TOED IN		PLATE 650 x 400 mm	1
		ANGLE 75 x 50 x 6	2
		GUIDE 100 x 30	2
		MOTOR ARMS	2
DRG NO	IND-43	REV	0
DRAWN BY	CADPLAN .NET	SCALE	NTS
		DATE	18/04/2012

INSTRUCTIONS TO CLIENT

- PLEASE INSERT MEASUREMENT AT **(A)** AND **(B)**
- SIGN, PRINT NAME AND DATE THE DRAWING
- FAX THE DRAWING TO 020 8591 1144
- OR EMAIL TO info@paramount26.co.uk
- RETAIN COPY FOR YOUR OWN RECORDS

CLIENT
SIGNATURE
PRINT NAME
DATE



PARAMOUNT 26 LTD

UNIT 5B & C
BARKING BUSINESS CENTRE
25 THAMES ROAD
BARKING, ESSEX IG11 0JP

TEL : 020 8532 7940 FAX : 020 8591 1144

EMAIL : info@paramount26.co.uk


WEBSITE : www.paramount26.co.uk

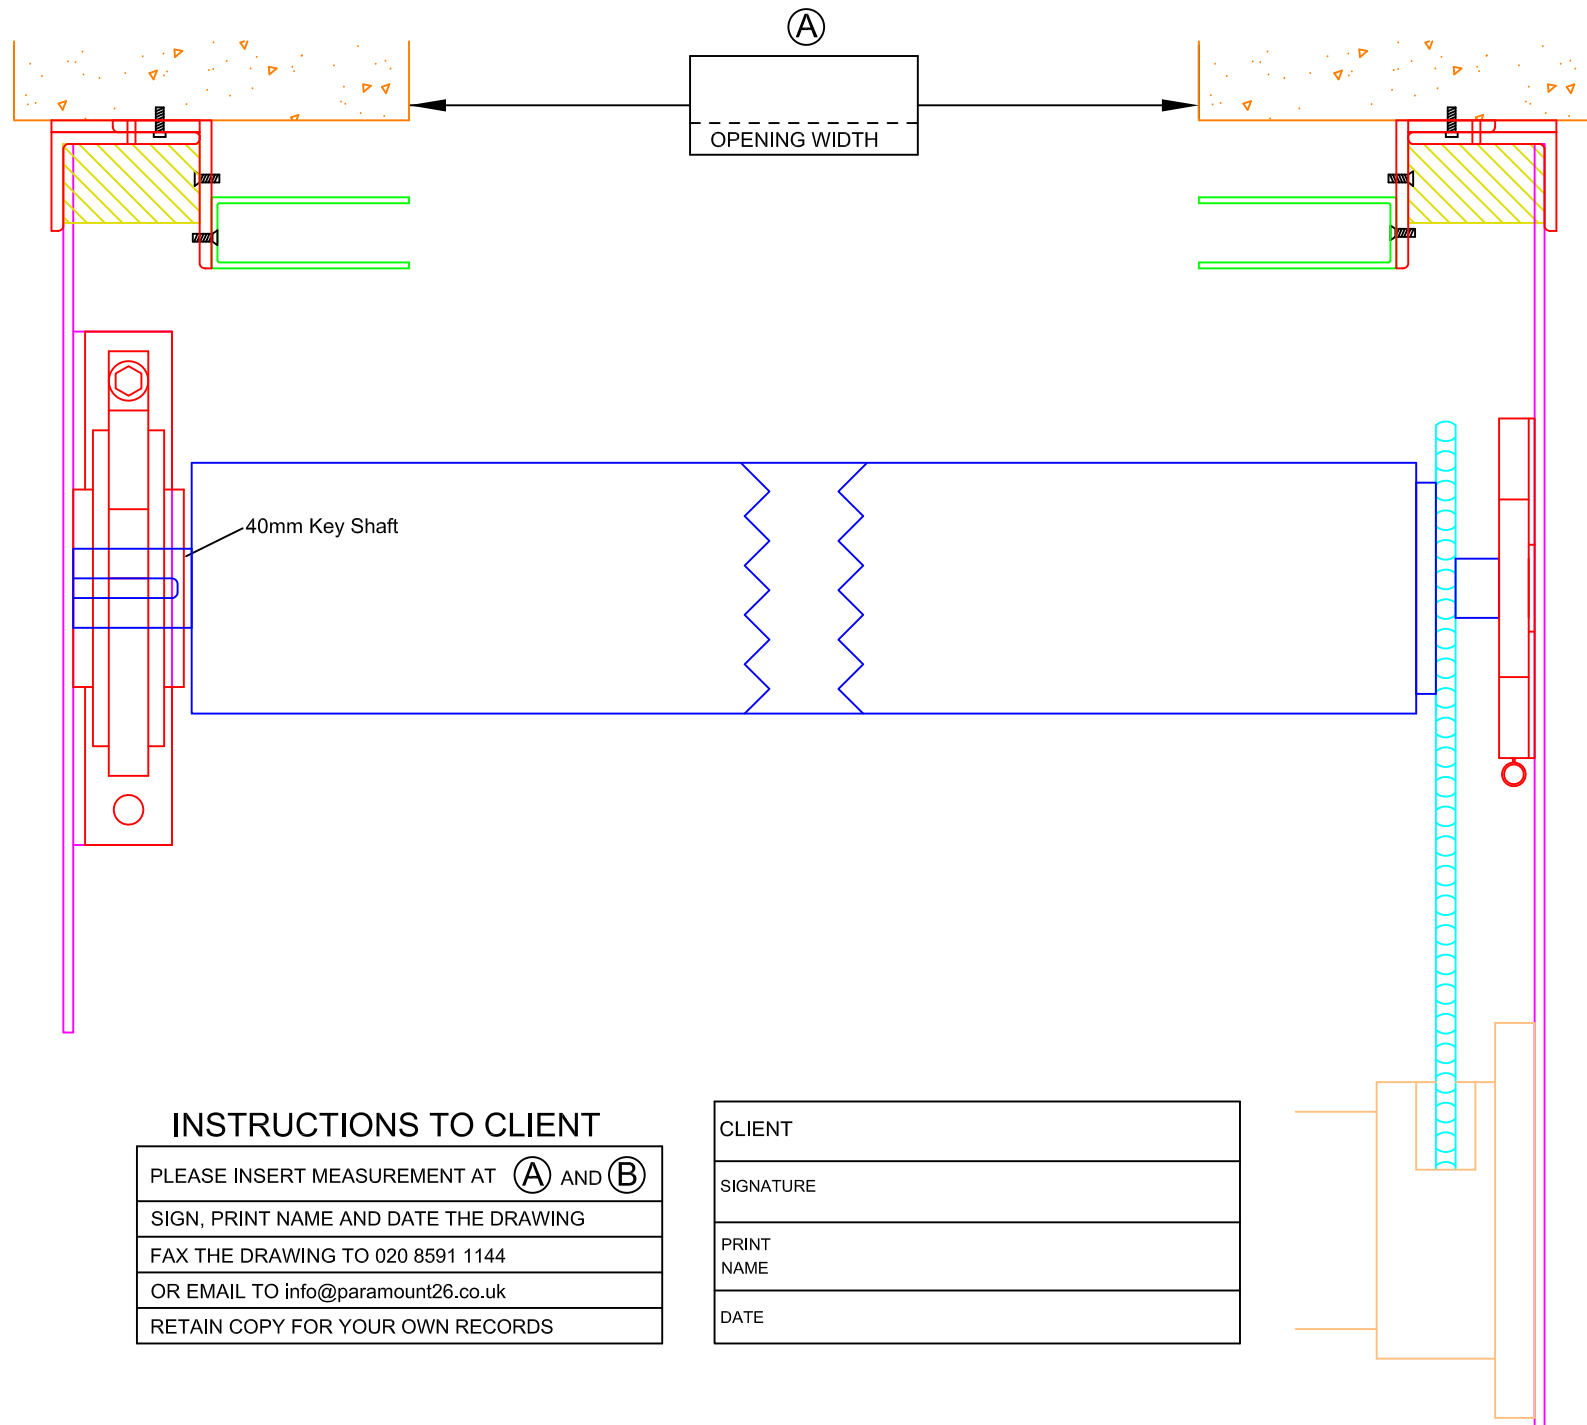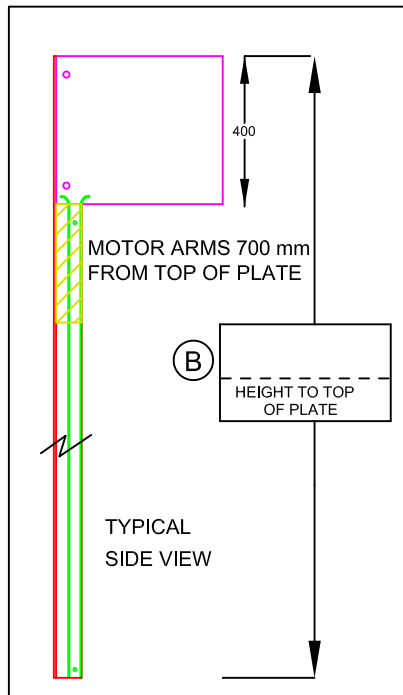

INDUSTRIAL SHUTTER DOOR
RIGHT HAND MOTOR POST
FACE FIX ANGLE TOED OUT

LEGEND	
PLATE 450 x 400 mm	1
PLATE 650 x 400 mm	1
ANGLE 75 x 50 x 6	2
GUIDE 100 x 30	2
MOTOR ARMS	2

DRG NO	IND-44	REV	0
DRAWN BY	CADPLAN .NET	SCALE	NTS
		DATE	18/04/2012

 **PARAMOUNT 26 LTD**
UNIT 5B & C
BARKING BUSINESS CENTRE
25 THAMES ROAD
BARKING, ESSEX IG11 0JP

TEL : 020 8532 7940 FAX : 020 8591 1144



EMAIL : info@paramount26.co.uk

WEBSITE : www.paramount26.co.uk

INSTRUCTIONS TO CLIENT

PLEASE INSERT MEASUREMENT AT **A** AND **B**
SIGN, PRINT NAME AND DATE THE DRAWING
FAX THE DRAWING TO 020 8591 1144
OR EMAIL TO info@paramount26.co.uk
RETAIN COPY FOR YOUR OWN RECORDS

CLIENT
SIGNATURE
PRINT NAME
DATE

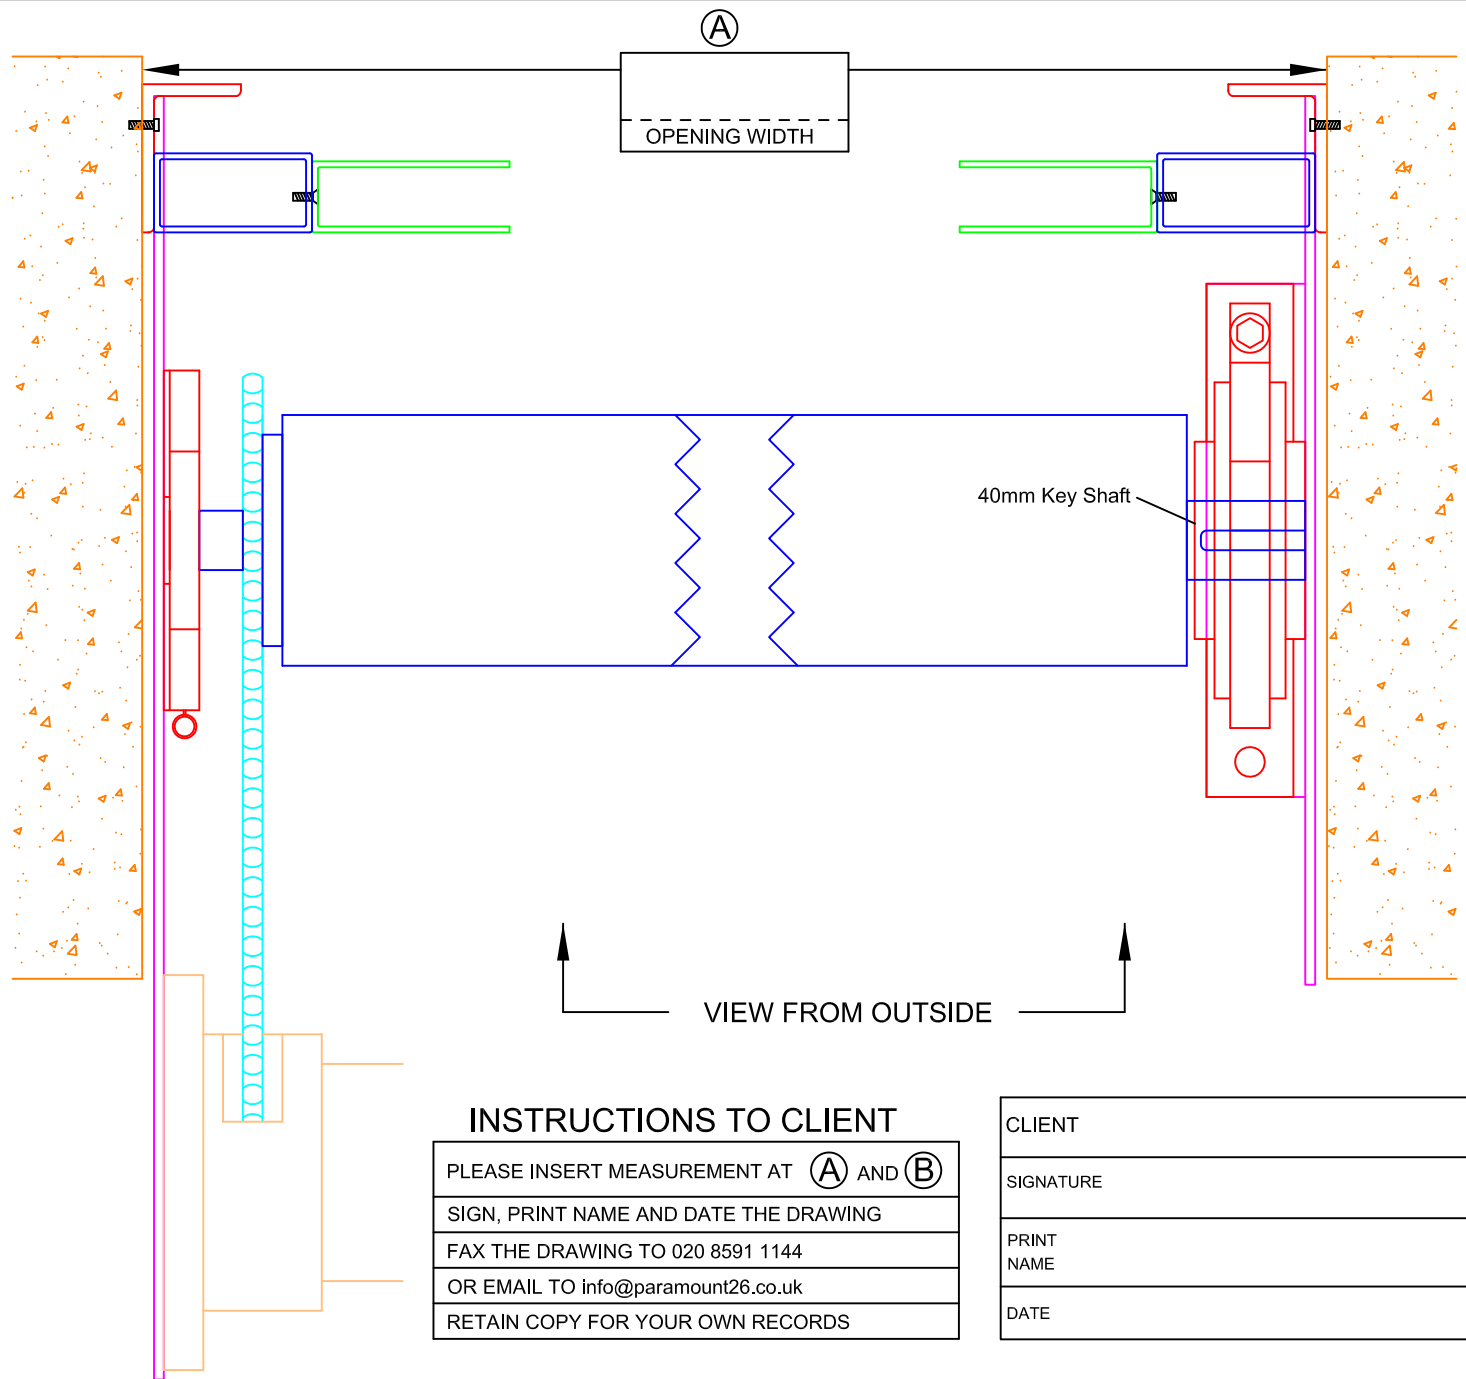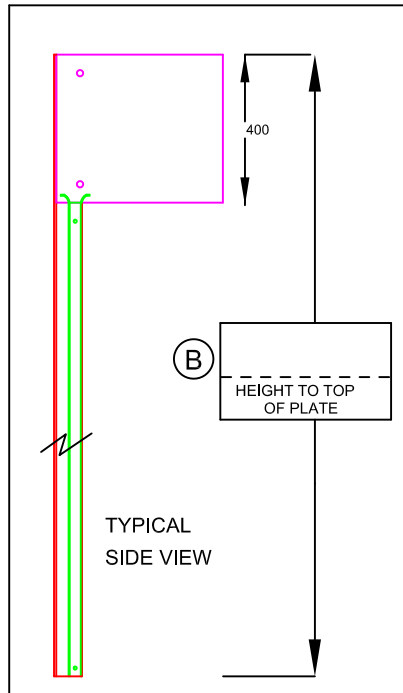


INDUSTRIAL SHUTTER DOOR

LEFT HAND MOTOR POST

REVEAL FIX

LEGEND	
PLATE 450 x 400 mm	1
PLATE 650 x 400 mm	1
ANGLE 75 x 50 x 6	2
BOX 80 x 40	2
GUIDE 100 x 30	2

DRG NO	IND-45	REV	0
DRAWN BY	CADPLAN .NET	SCALE	NTS
		DATE	18/04/2012

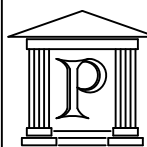 **PARAMOUNT 26 LTD**
 UNIT 5B & C
 BARKING BUSINESS CENTRE
 25 THAMES ROAD
 BARKING, ESSEX IG11 0JP

TEL : 020 8532 7940 FAX : 020 8591 1144

EMAIL : info@paramount26.co.uk

WEBSITE : www.paramount26.co.uk



INSTRUCTIONS TO CLIENT

PLEASE INSERT MEASUREMENT AT **(A)** AND **(B)**
 SIGN, PRINT NAME AND DATE THE DRAWING
 FAX THE DRAWING TO 020 8591 1144
 OR EMAIL TO info@paramount26.co.uk
 RETAIN COPY FOR YOUR OWN RECORDS

CLIENT
SIGNATURE
PRINT NAME
DATE

FIXING PAGE

IND-45

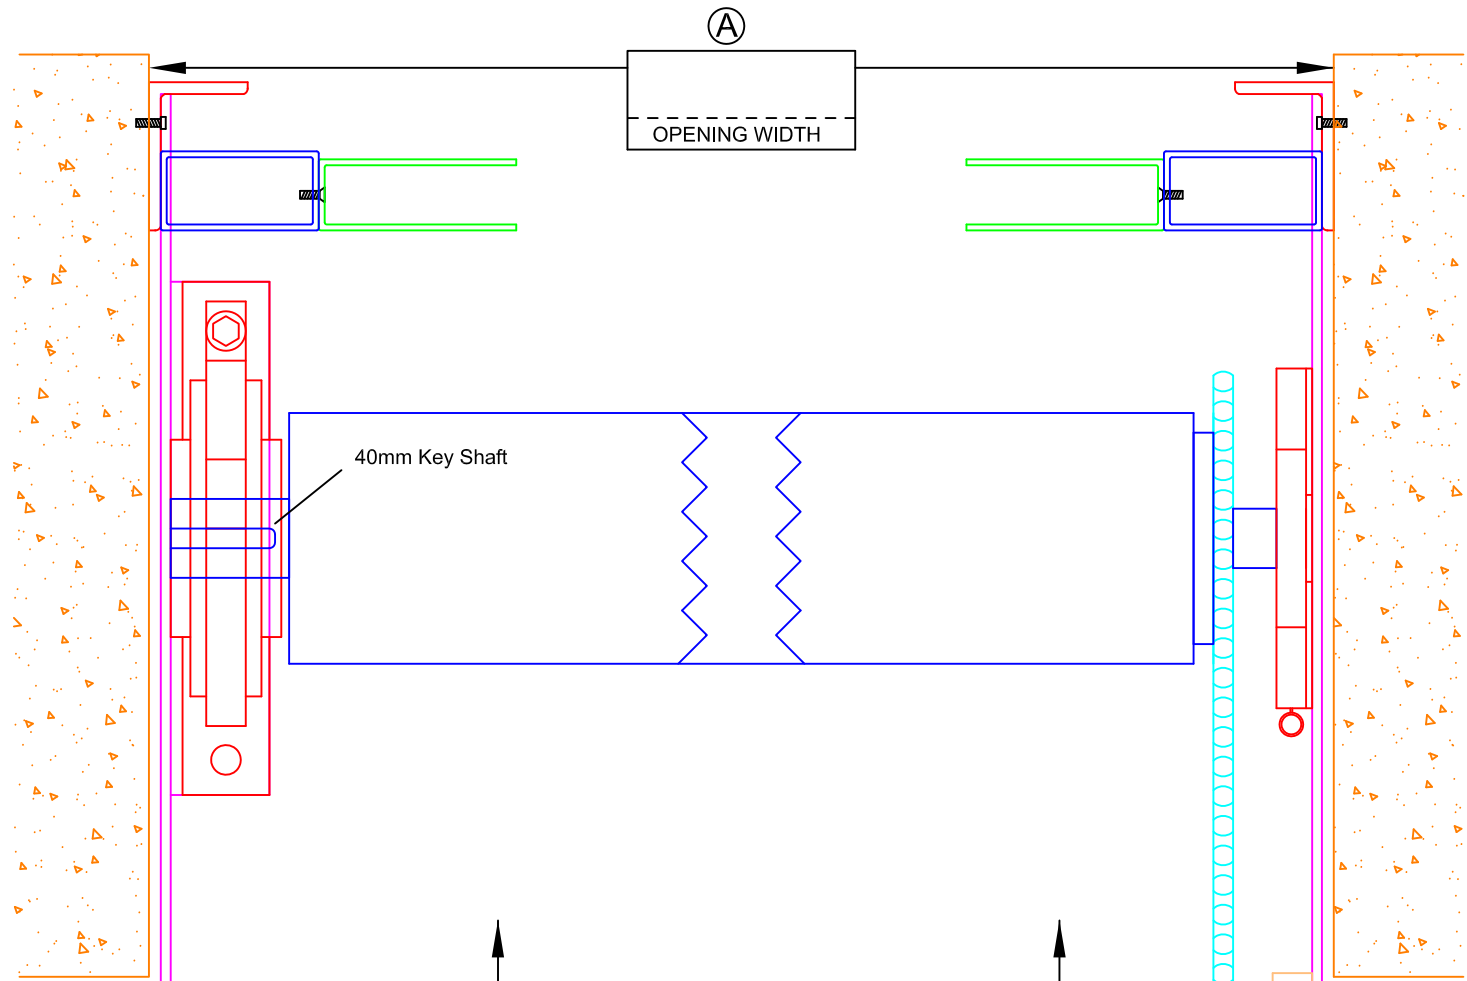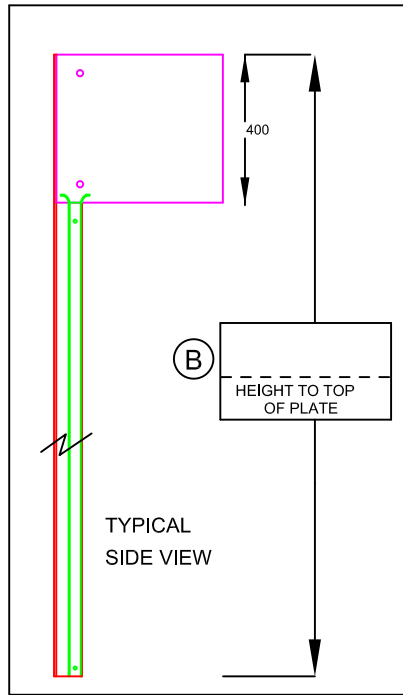

INDUSTRIAL SHUTTER DOOR		LEGEND	
RIGHT HAND MOTOR POST		PLATE 450 x 400 mm	1
REVEAL FIX		PLATE 650 x 400 mm	1
DRG NO	IND-46	ANGLE 75 x 50 x 6	2
DRAWN BY	CADPLAN .NET	BOX 80 x 40	2
		GUIDE 100 x 30	2
		REV	0
		SCALE	NTS
		DATE	18/04/2012

INSTRUCTIONS TO CLIENT

- PLEASE INSERT MEASUREMENT AT (A) AND (B)
- SIGN, PRINT NAME AND DATE THE DRAWING
- FAX THE DRAWING TO 020 8591 1144
- OR EMAIL TO info@paramount26.co.uk
- RETAIN COPY FOR YOUR OWN RECORDS



CLIENT
SIGNATURE
PRINT NAME
DATE

PARAMOUNT 26 LTD
 UNIT 5B & C
 BARKING BUSINESS CENTRE
 25 THAMES ROAD
 BARKING, ESSEX IG11 0JP

TEL : 020 8532 7940 FAX : 020 8591 1144

EMAIL : info@paramount26.co.uk

WEBSITE : www.paramount26.co.uk

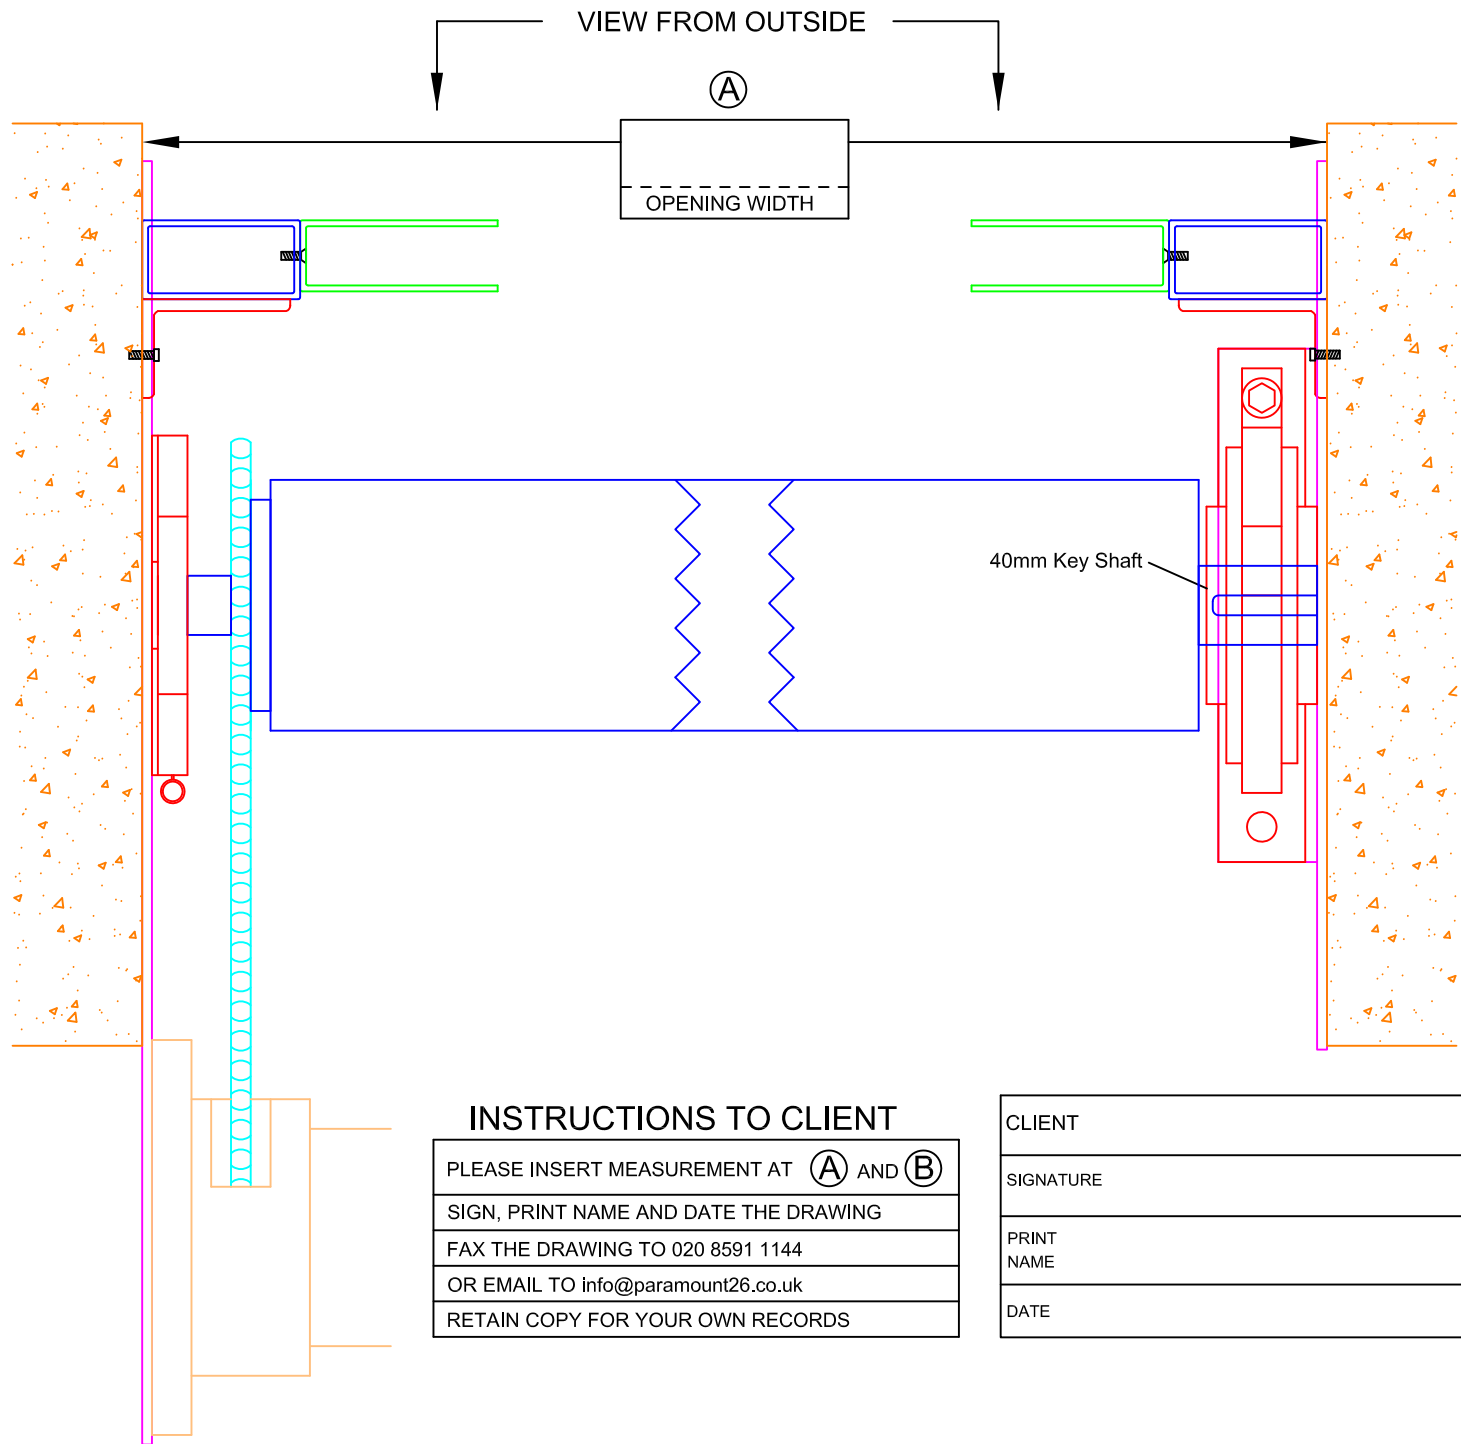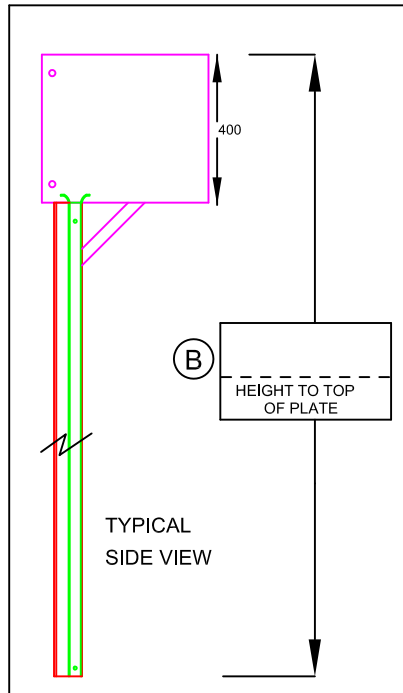

INDUSTRIAL SHUTTER DOOR

LEFT HAND MOTOR POST

TUNNEL FIX

LEGEND	
PLATE 450 x 400 mm	1
PLATE 650 x 400 mm	1
ANGLE 75 x 50 x 6	2
BOX 80 x 40	2
GUIDE 100 x 30	2

DRG NO	IND-47	REV	0
DRAWN BY	CADPLAN .NET	SCALE	NTS
		DATE	18/04/2012

PARAMOUNT 26 LTD
 UNIT 5B & C
 BARKING BUSINESS CENTRE
 25 THAMES ROAD
 BARKING, ESSEX IG11 0JP

TEL : 020 8532 7940 FAX : 020 8591 1144



EMAIL : info@paramount26.co.uk

WEBSITE : www.paramount26.co.uk

INSTRUCTIONS TO CLIENT

- PLEASE INSERT MEASUREMENT AT **(A)** AND **(B)**
- SIGN, PRINT NAME AND DATE THE DRAWING
- FAX THE DRAWING TO 020 8591 1144
- OR EMAIL TO info@paramount26.co.uk
- RETAIN COPY FOR YOUR OWN RECORDS

CLIENT
SIGNATURE
PRINT NAME
DATE

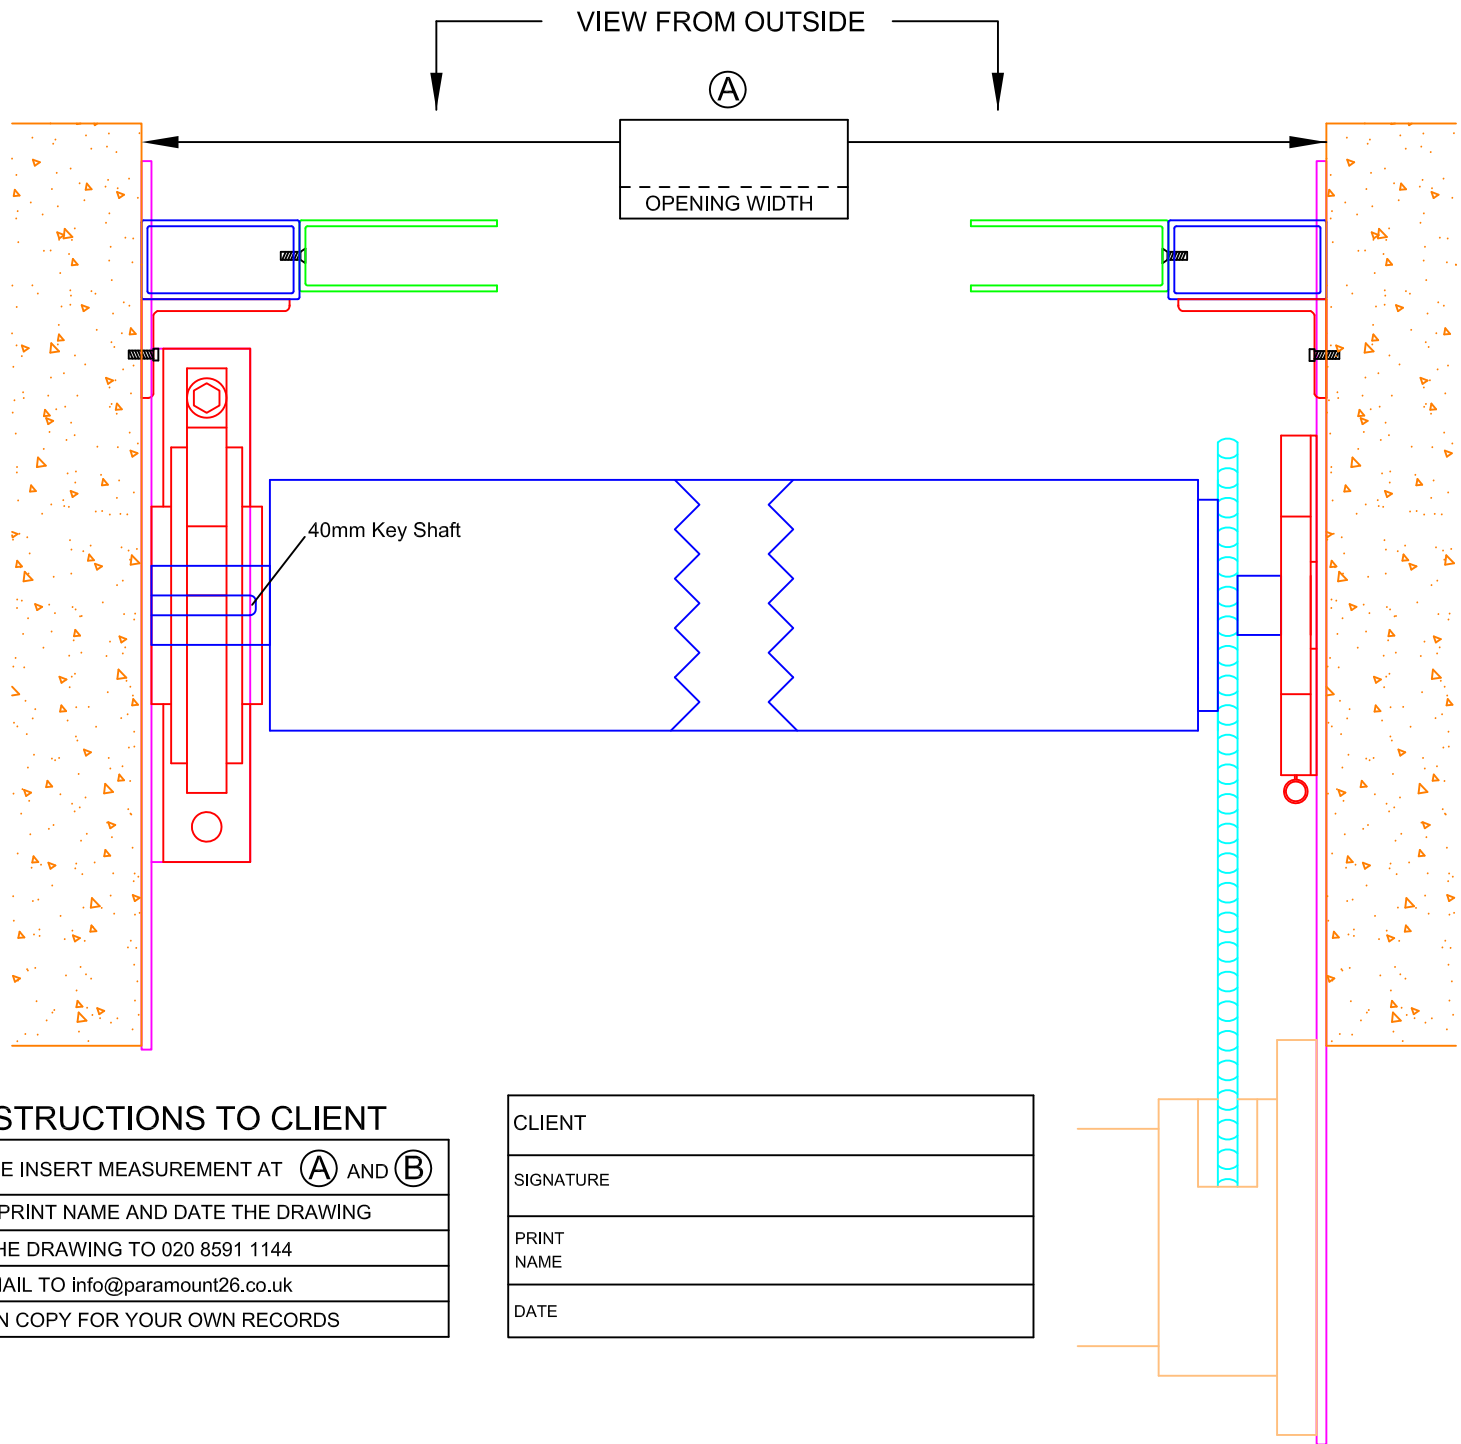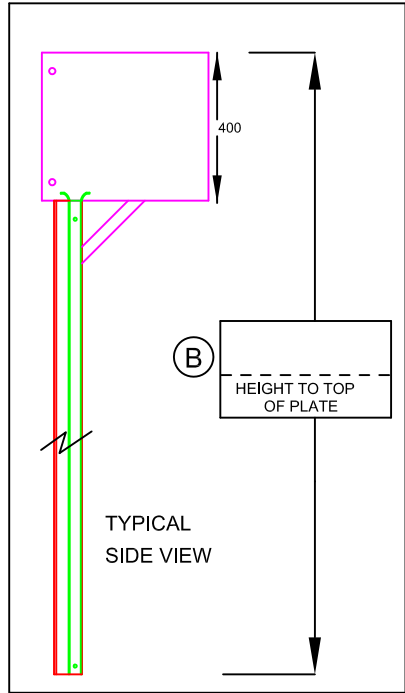

INDUSTRIAL SHUTTER DOOR		LEGEND	
RIGHT HAND MOTOR POST		PLATE 450 x 400 mm	1
TUNNEL FIX		PLATE 650 x 400 mm	1
DRG NO	IND-48	ANGLE 75 x 50 x 6	2
DRAWN BY	CADPLAN .NET	BOX 80 x 40	2
		GUIDE 100 x 30	2
		REV	0
		SCALE	NTS
		DATE	18/04/2012

INSTRUCTIONS TO CLIENT

- PLEASE INSERT MEASUREMENT AT **(A)** AND **(B)**
- SIGN, PRINT NAME AND DATE THE DRAWING
- FAX THE DRAWING TO 020 8591 1144
- OR EMAIL TO info@paramount26.co.uk
- RETAIN COPY FOR YOUR OWN RECORDS

CLIENT
SIGNATURE
PRINT NAME
DATE



PARAMOUNT 26 LTD
 UNIT 5B & C
 BARKING BUSINESS CENTRE
 25 THAMES ROAD
 BARKING, ESSEX IG11 0JP

TEL : 020 8532 7940 FAX : 020 8591 1144
 EMAIL : info@paramount26.co.uk
 WEBSITE : www.paramount26.co.uk